



Sandpoint Title  
120 South Second Avenue  
Sandpoint Id. 83864  
Tel: (208)263-2222  
Fax: (208)265-4040

geoAdvantage  
[www.digitshare.org](http://www.digitshare.org) 208.777.1252

# SOLAR ACRES


LOCATED IN SECTION 25, TWP. 56 N., R. 6 E., S. 1 E., B.M.  
BOUNCE CO., IDAHO

NORTH  
SCALE 1"=100'

**LEGEND**


- SET 3/4" EMBOS
- FOUND CORN. SET BY RLS #7947, 1969
- FOUND ORIGINAL M.P. ON STATE LINE.

BASIS OF BEARINGS - STATE LINE, S. 1° 57' 05" N.

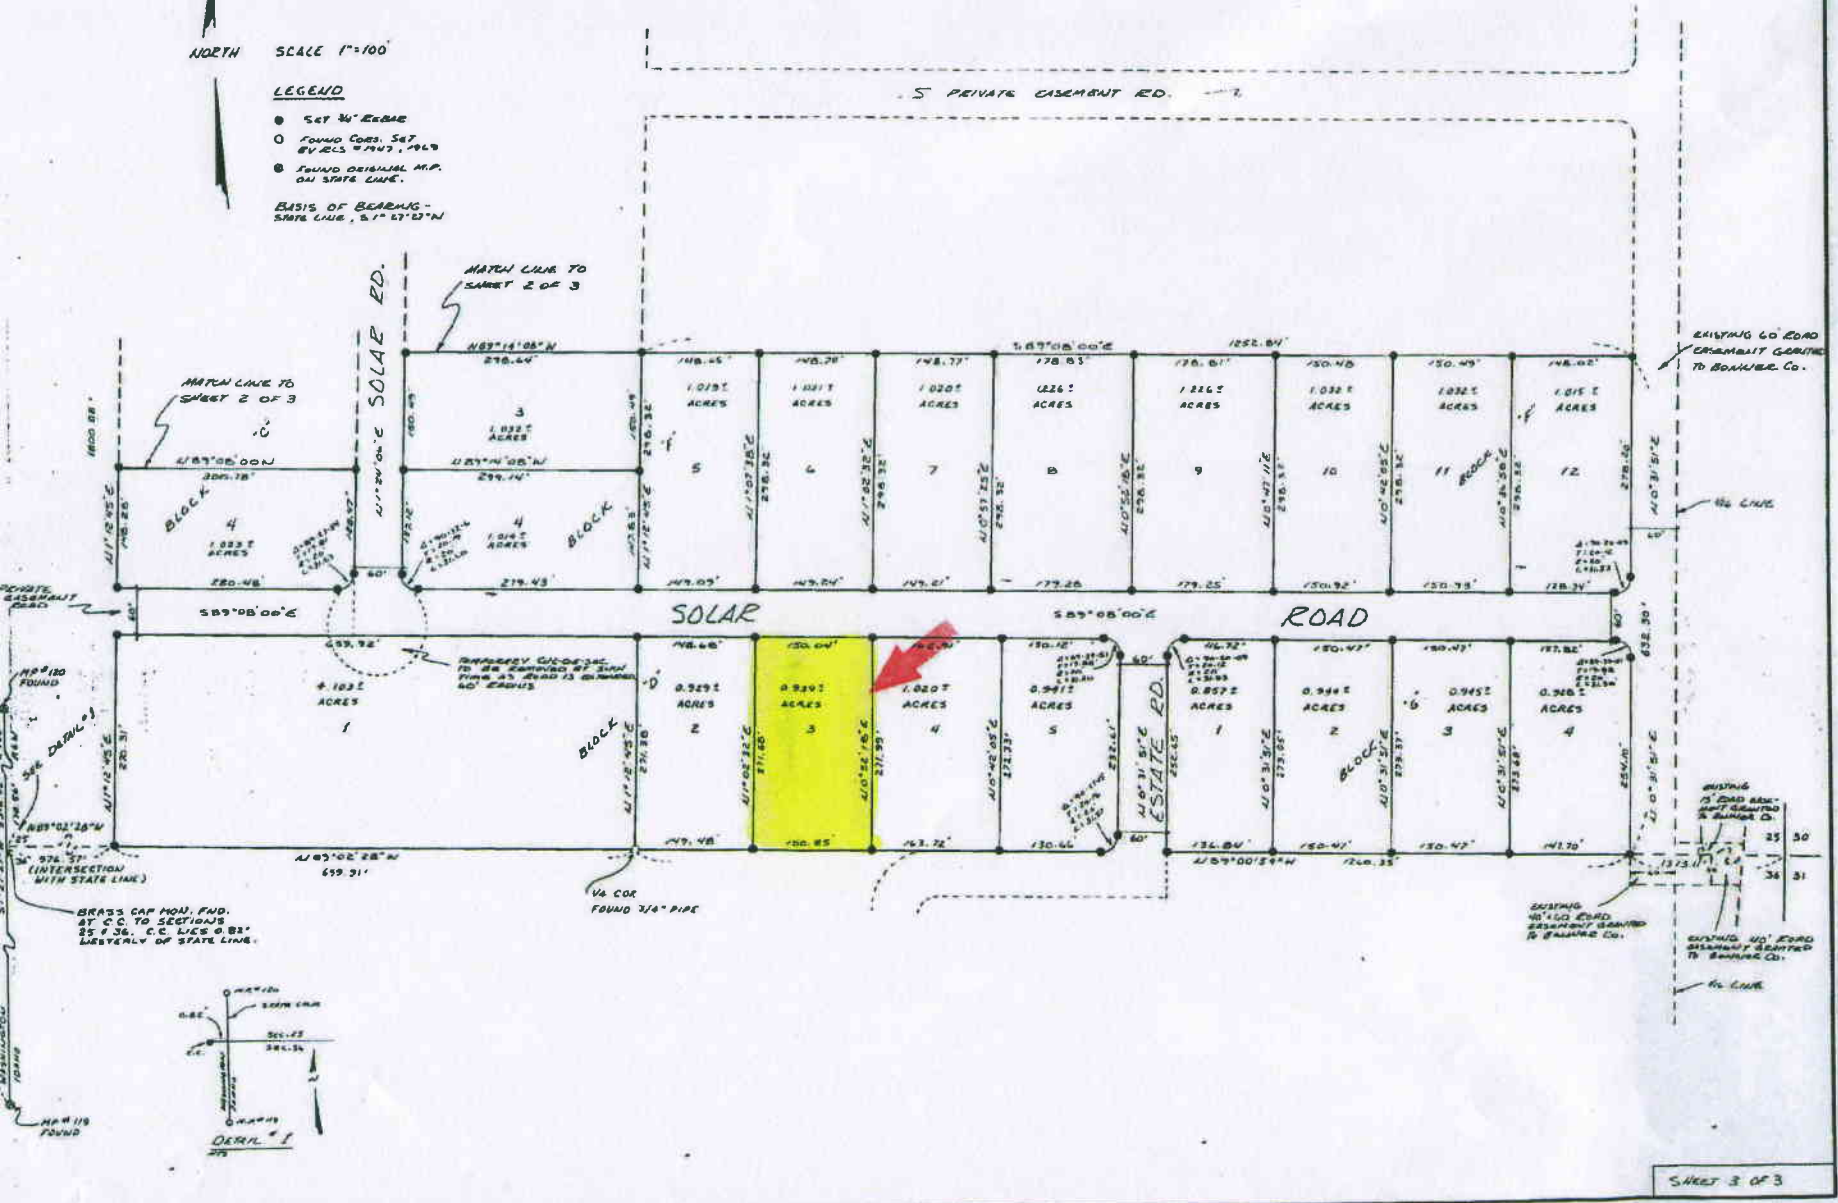

locating said premises and Sandpoint Title Insurance assumes no liability for inaccuracies therein.

Sandpoint Title Insurance  
120 South Bond Avenue  
Sandpoint, Id. 83864

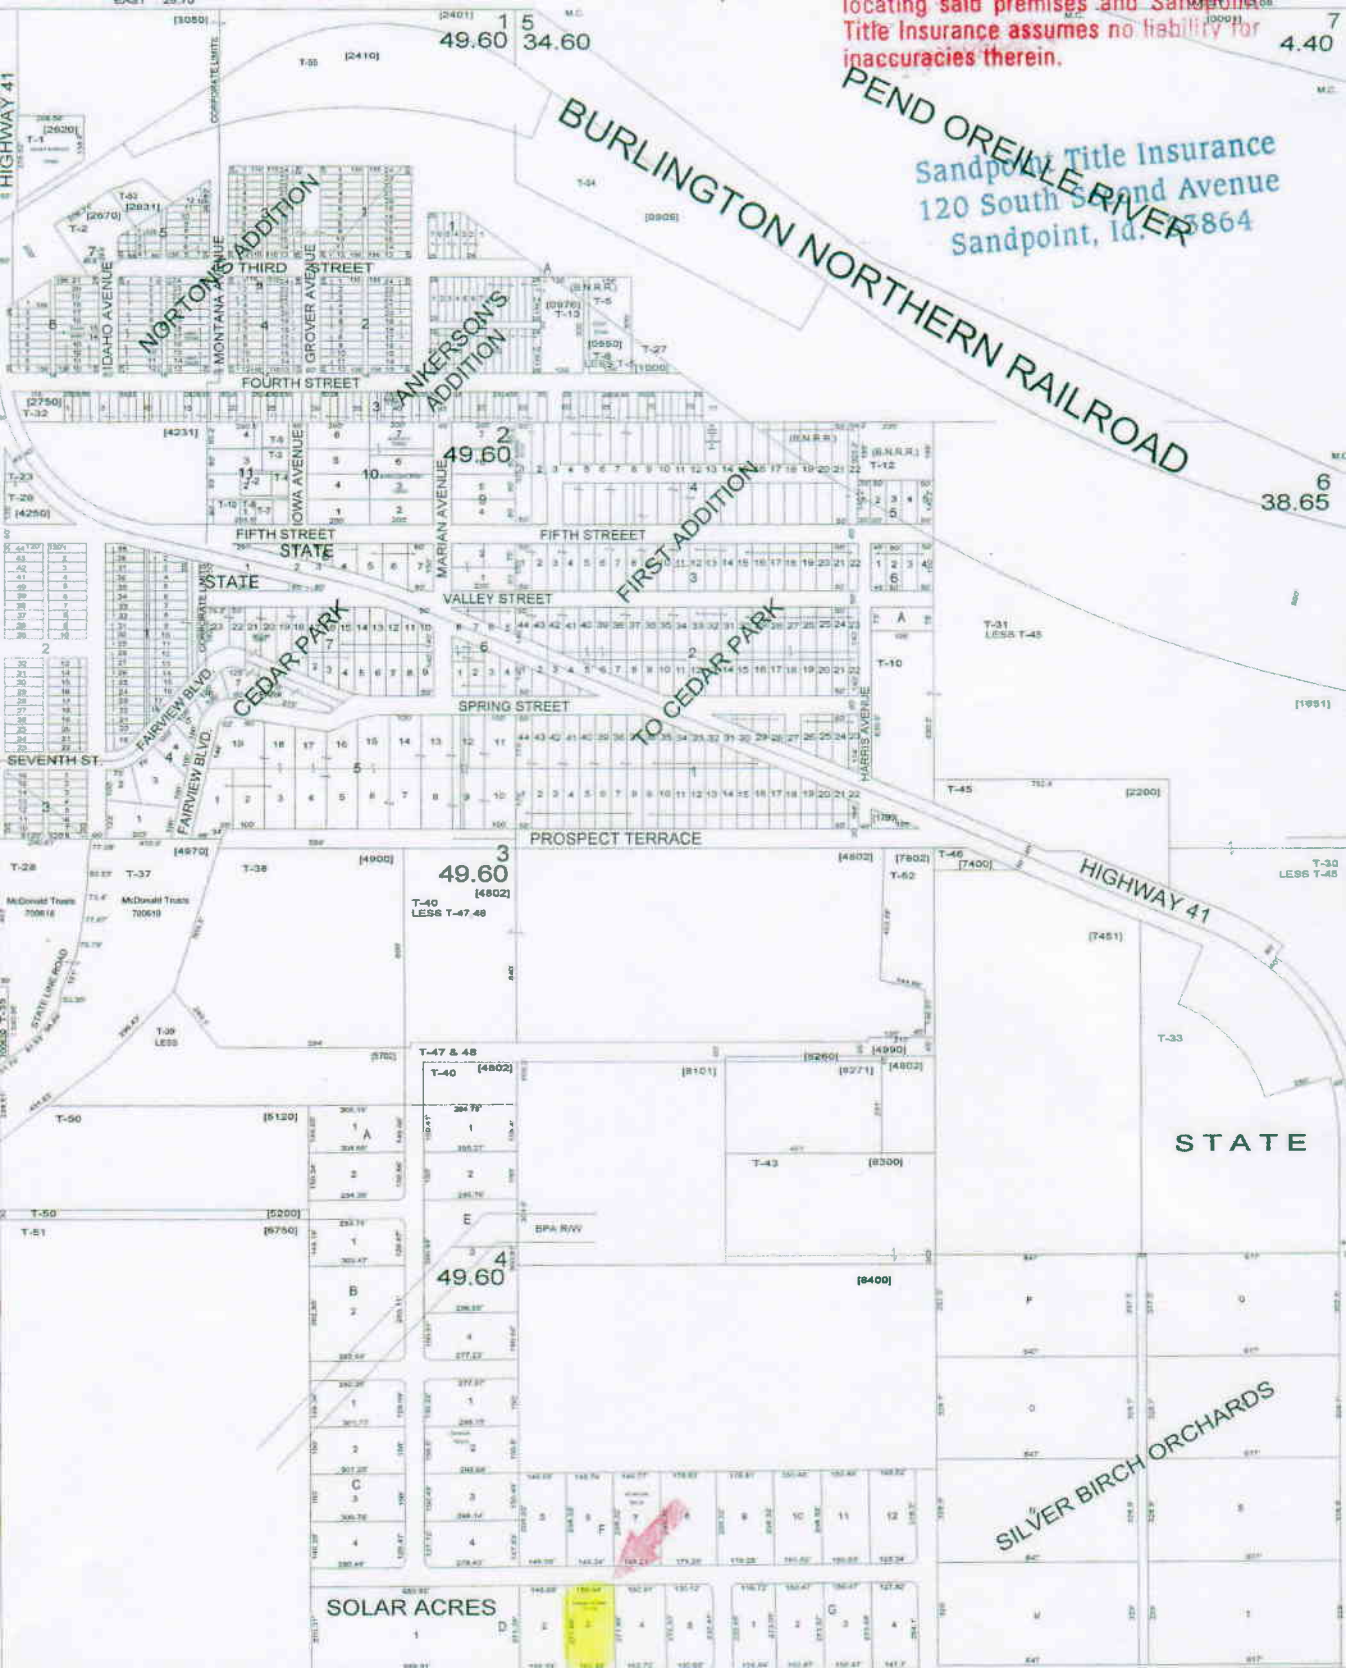

49.60 34.60

7 4.40

BURLINGTON NORTHERN RAILROAD

NORTON'S ADDITION

ANKERSON'S ADDITION

FIRST ADDITION

TO CEDAR PARK

TO CEDAR PARK

49.60

6 38.65

49.60

T-40 LESS T-47.48

49.60

SOLAR ACRES

STATE

SILVER BIRCH ORCHARDS

